




WarmlyYours
Be Connected.
Be Warm. Be Radiant.

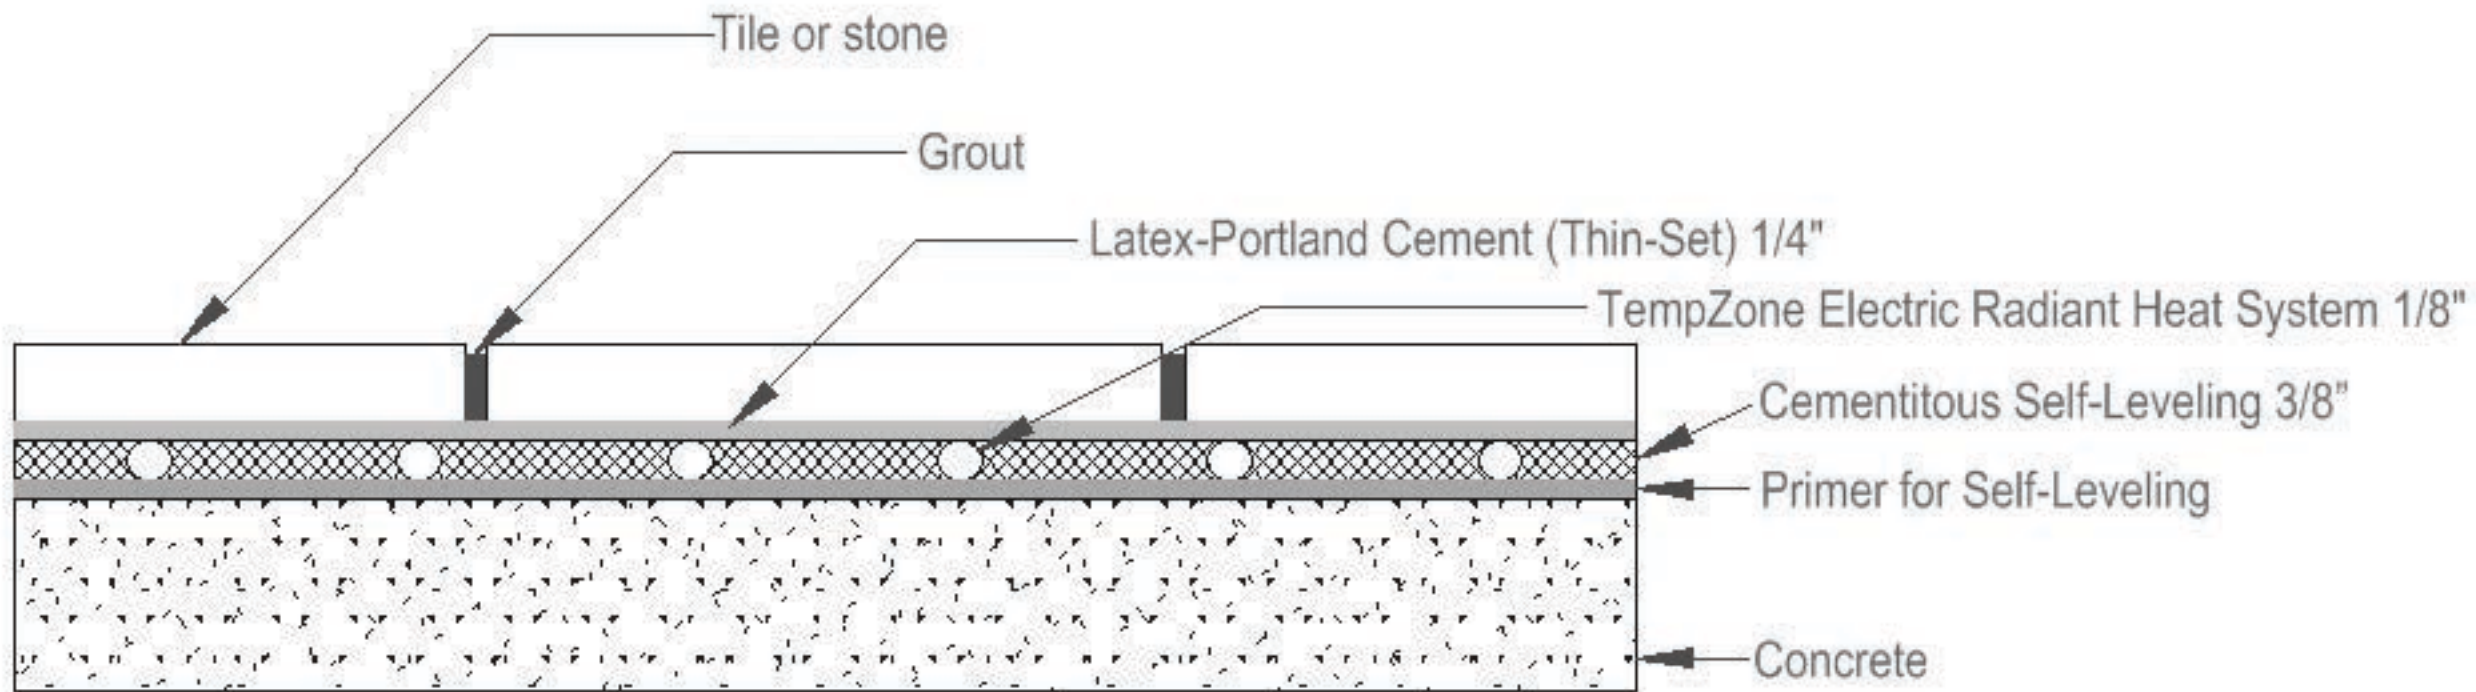

SCALE: N.T.S.

Application: Tile / Concrete / Self-Leveling Cement

Company : WarmlyYours PH: 1-800-875-5285 FAX: 1-800-408-1100

Product : TempZone