


# RH115 A: Floors, Interior

Radiant Heat on Insulated Concrete,  
Latex-Portland Cement Mortar,  
Electric System

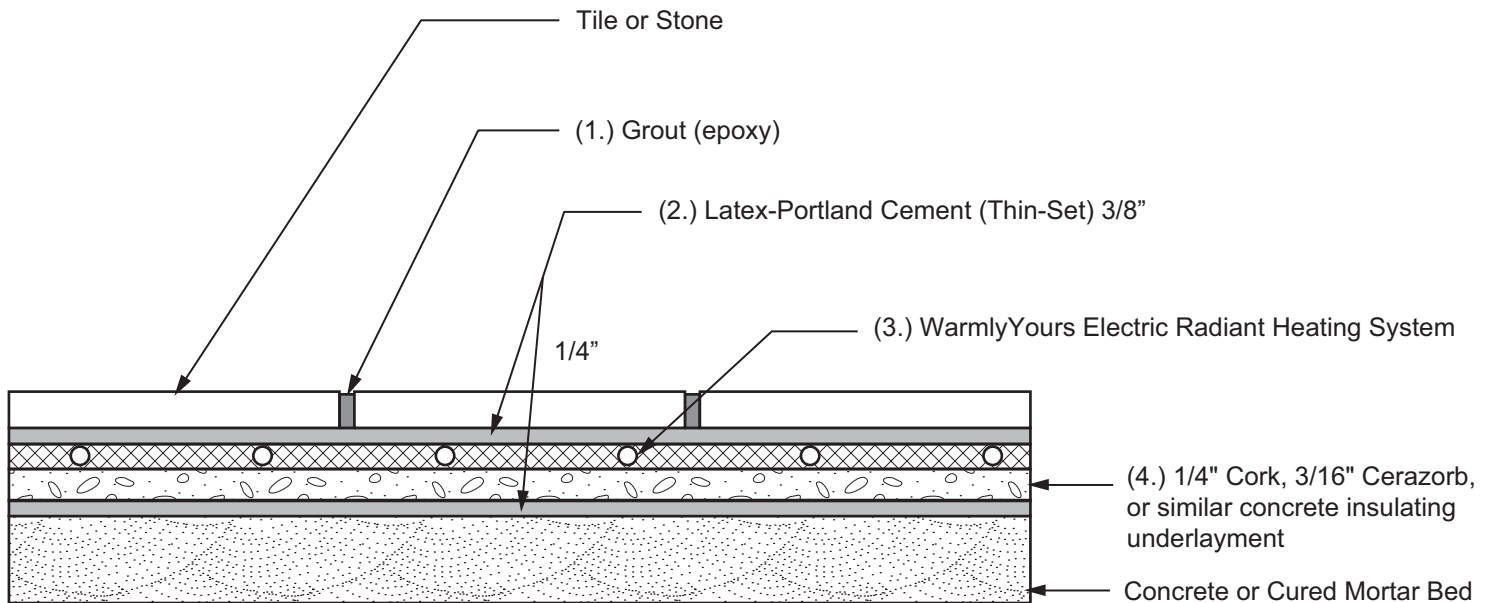

SCALE: N.T.S.

## MAPEI & WARMLYYOURS PRODUCTS ASSEMBLY

### 1. GROUT:

A. Opticolor

### 2. LATEX-PORTLAND CEMENT OPTIONS:

A. Ultracontact™ or Ultracontact RS (Rapid Set)

### 3. WARMLYYOURS ELECTRIC RADIANT HEATING SYSTEM:

A. TempZone™

### 4. 1/4" CORK, 3/16" CERAZORB, OR SIMILAR CONCRETE INSULATING UNDERLAYMENT:

Drawings are developed from the Tile Council of North America's (TCNA) 2011 TCA Handbook for Ceramic Tile Installation and the Terrazzo, Tile and Marble Association of Canada's (TTMAC) Tile Installation Manual.

MAPEI products are listed as options and are substituted for TCA's and TTMAC's listed ANSI and ISO 13007 standards. Please refer to the referenced handbooks for complete instructions and application limitations.

Some installation methods and component materials are not referenced. MAPEI encourages the user to consult all approved resources to ensure a complete assembly.

MAPEI Headquarters of the Americas,  
1144 East Newport Center Drive, Deerfield Beach, Florida 33442 US and Puerto Rico Technical Services:  
1-800-992-6273, Web: [www.mapei.us](http://www.mapei.us) Canadian Technical Services 1-800-361-9309, Web: [www.mapei.ca](http://www.mapei.ca)