


SNOW MELTING DIAGRAM: 120–240V - TYPICAL LINE DIAGRAM (FOR 3 CIRCUITS/CABLES) WITH SCV-DUAL WITHOUT RELAY

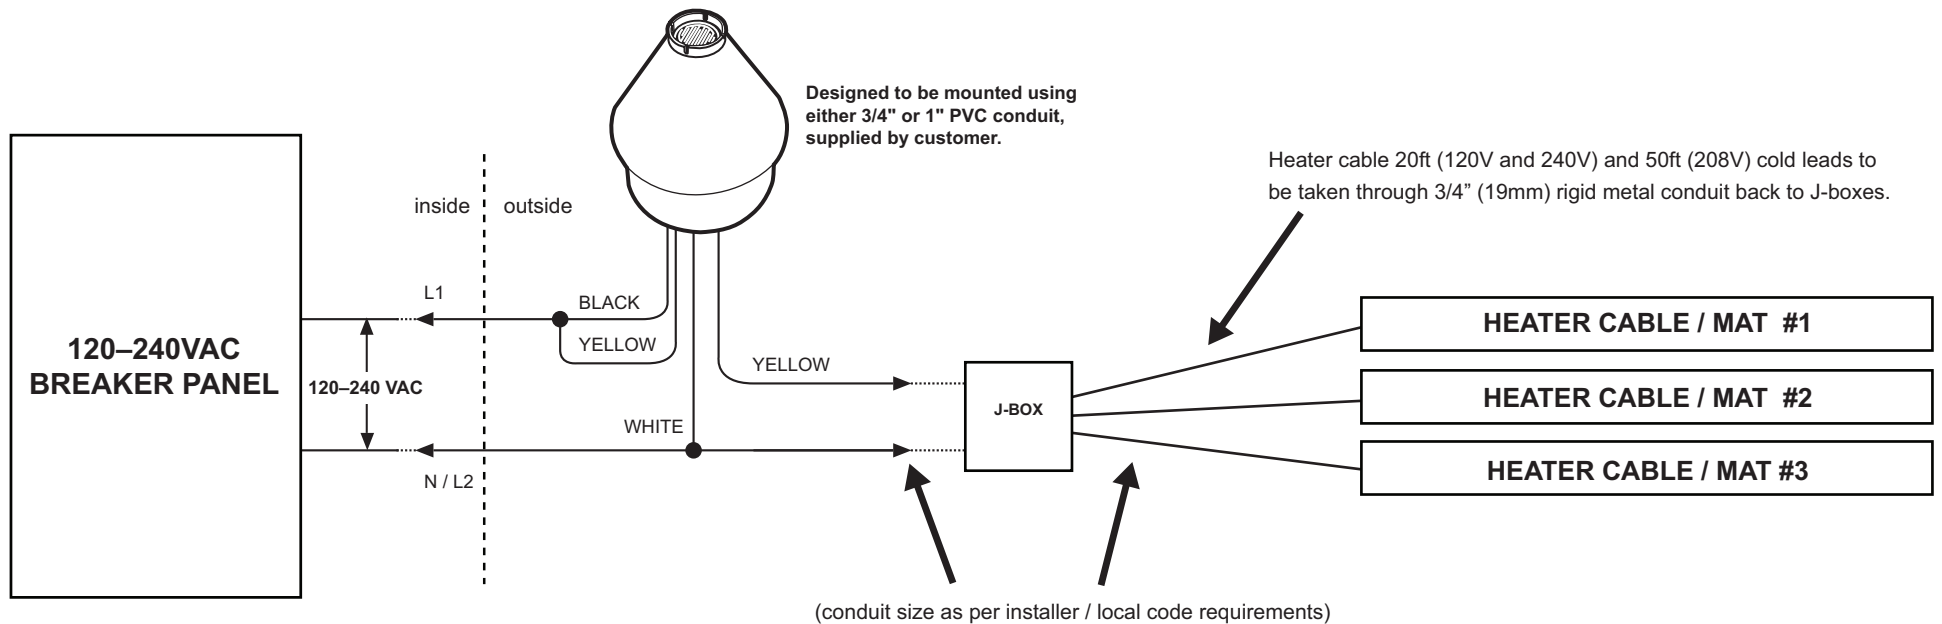

INSTALL IN ACCORDANCE WITH THE REQUIREMENTS OF ALL APPLICABLE ELECTRICAL AND BUILDING CODES AND REGULATIONS. ENSURE THAT ALL CONDUIT/CABLE TERMINATIONS ARE WATERTIGHT.