




WarmlyYours

Be Connected.

Be Warm. Be Radiant.

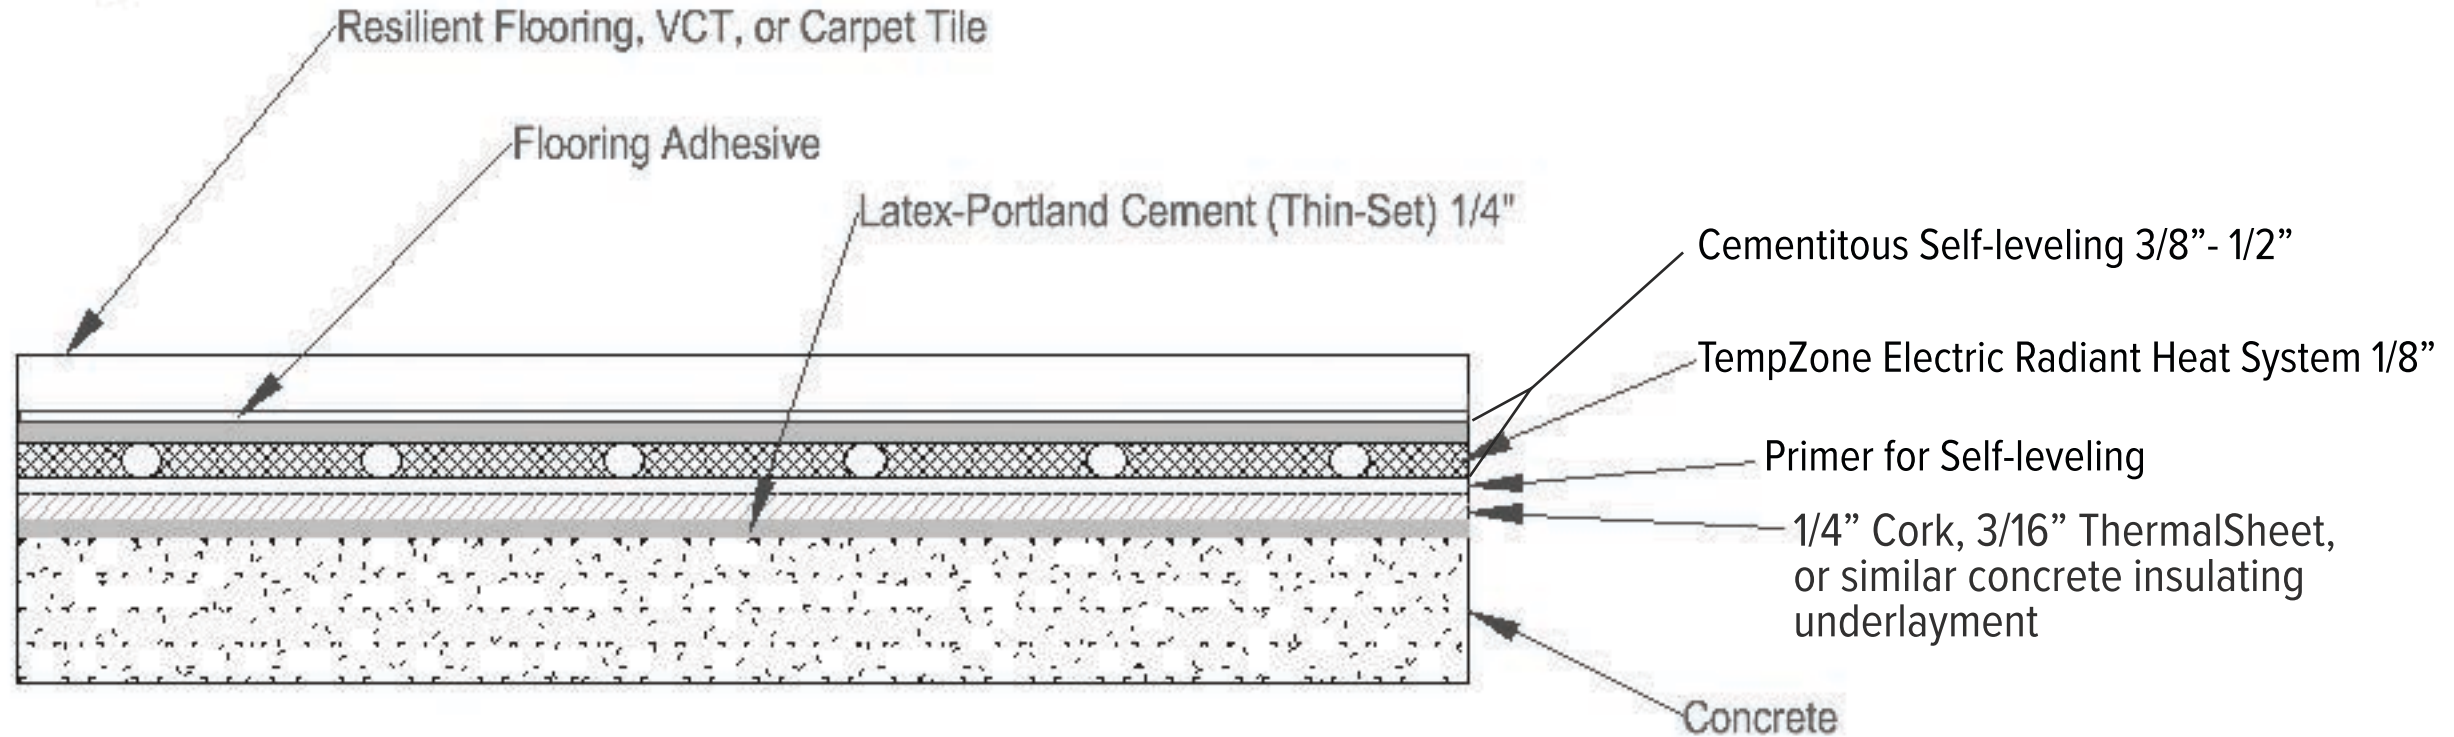

SCALE: N.T.S.

Application : Resilient Flooring, VCT, or Carpet Tile / Insulated Concrete

Company : WarmlyYours PH: 1-800-875-5285 FAX: 1-800-408-1100

Product : TempZone